
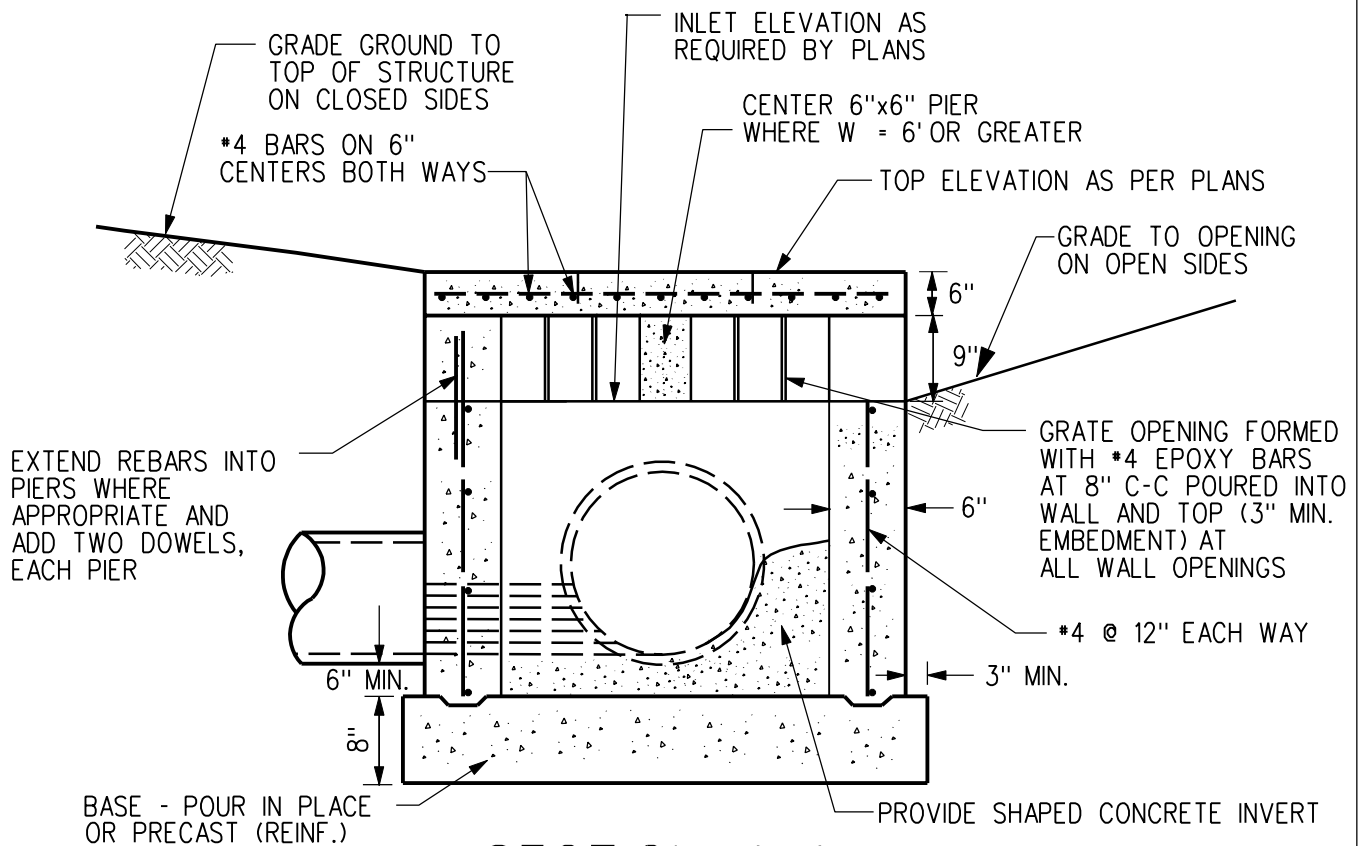


URBAN STANDARD SPECIFICATIONS for PUBLIC IMPROVEMENT MANUAL

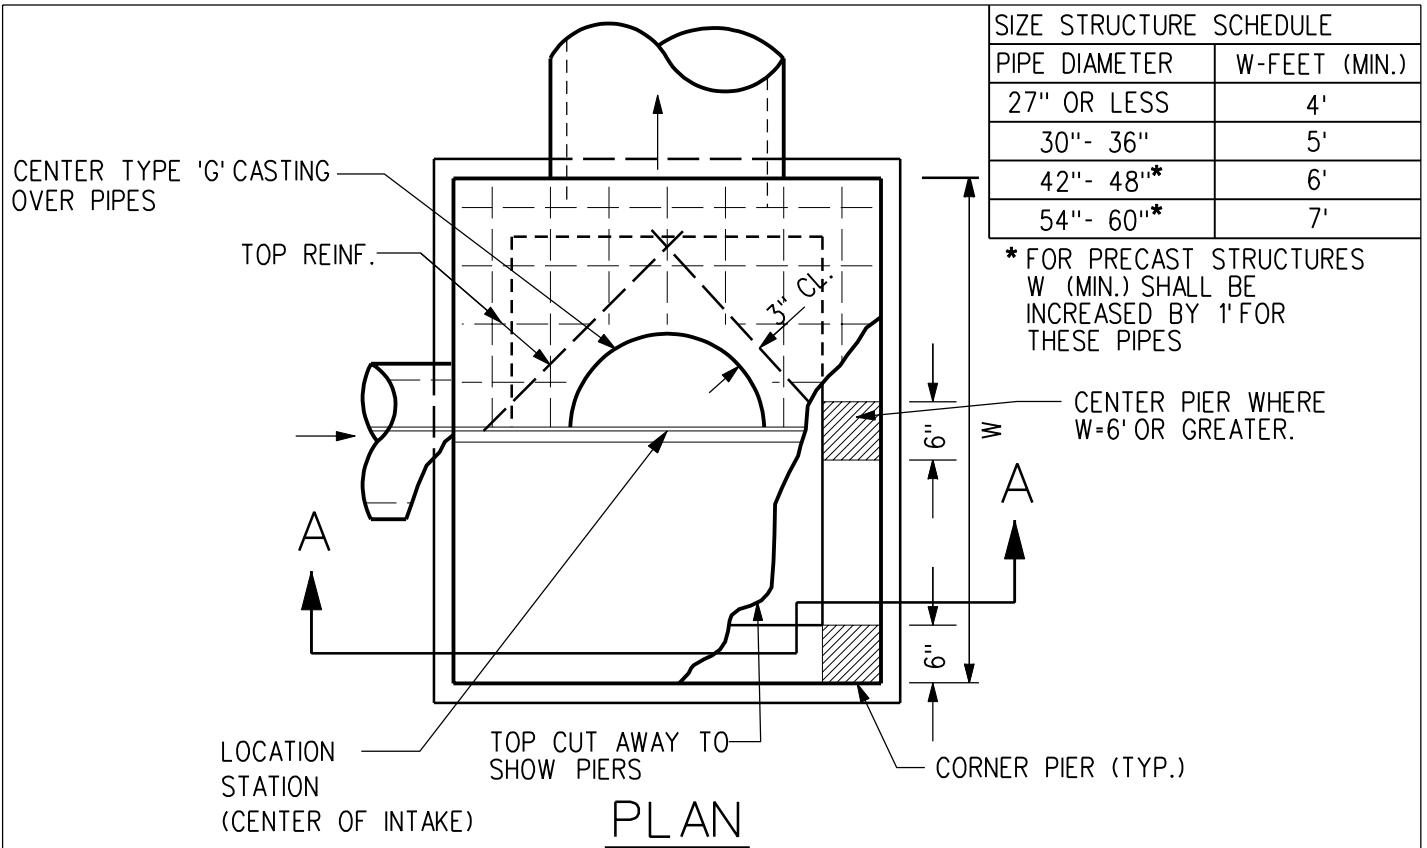

MAX. DEPTH - 7' TOP CASTING TO INVERT

3	10/21/03		MAX. DEPTH - 7' TOP CASTING TO INVERT	
REV.	DATE	BY	AREA TYPE "M-G" INTAKE (DITCH SECTION)	FIGURE: 6030.8
DATE: 01-01-98				SHEET 1 OF 1